


LOCATION MAP

NOTES

1. FIELD PROCEDURE: TOPCON GTS 38 TOTAL STATION INSTRUMENT CLOSED TRAVERSE PERFORMED APRIL 2005 ERROR OF CLOSURE BETTER THAN 1/15,000
2. ASSUMED ELEVATION FROM U.S.G.S. QUAD SHEET CONTOUR INTERVAL IS 20'
3. WETLANDS DELINEATED BY SCHAUER ENVIRONMENTAL CONSULTANTS LOCATED BY THIS OFFICE
4. PLAN REFERENCES:
 - a. B.C.R.D. PLAN BK. 15 PG. 108. PLAN SHOWING PROPERTY OWNED BY FREDERICK J. SQUIRE TO ROBERT F. & GRACE L. MATTHEWSON JULY 1961 BY H. D. TROIANO
 - b. B.C.R.D. DRAWER L29 # 62 SUBDIVISION FOR JUDY R. NESS MARCH-APRIL 1998 BY FRENCH LAND SERVICES INC.
 - c. B.C.R.D. DRAWER L28 # 68 SURVEY FOR HOPE R. SWAIN JUNE 1986 BY FRENCH LAND SERVICES INC.
 - d. B.C.R.D. PLAN BK. 125 PG. 94 LAND OF ALFRED JENNINGS TO BE DEBEDED TO NEW HAMPTON CONSERVATION COMMISSION BY JOHN R. FRENCH
 - e. B.C.R.D. PLAN BK. 117 PG. 32 LAWRENCE CATE SUBDIVISION DEC. 1984 BY JOHN R. FRENCH
 - f. B.C.R.D. PLAN BK. 120 PG. 59 HOPE SWAIN SUBDIVISION DEC. 1984 BY JOHN R. FRENCH

No.	Bearing	Distance	No.	Bearing	Distance
10	S87°45'16"W	6.8	125	N03°56'54"W	170.23'
11	S87°45'16"W	6.8	126	N69°13'37"E	108.26'
12	N85°05'27"W	31.31'	126	N62°28'37"E	223.29'
13	N89°00'27"W	16.94'	129	S63°05'44"W	224.23'
14	N76°30'59"W	20.96'	130	S63°01'07"W	139.08'
15	N85°35'18"W	24.29'	131	N64°28'29"W	38.21'
16	N78°04'08"W	82.52'	132	N74°08'09"W	50.87'
17	S23°36'57"E	150.11'	133	N74°18'57"W	93.64'
18	S58°05'56"W	170.79'	134	S27°44'19"E	171.08'
19	S27°39'20"E	173.52'	135	S30°32'30"E	95.31'
110	S57°27'12"W	107.98'	135	S25°07'49"E	185.27'
111	S62°08'42"W	201.12'	137	S82°48'14"W	200.11'
112	S17°53'56"E	134.48'	137	S82°48'14"W	200.11'
113	S17°53'56"E	134.48'	138	N102°29'20"W	182.00'
114	S80°39'44"E	177.36'	139	S61°07'58"W	65.56'
115	N12°50'16"E	114.89'	140	S63°09'17"W	174.17'
116	S70°05'19"E	75.76'	141	S26°52'13"E	146.20'
117	S78°54'39"E	118.69'	142	S26°52'13"E	146.20'
118	S79°39'41"E	135.18'	144	S02°55'29"E	158.21'
119	S89°08'57"E	223.47'	145	S11°20'46"E	190.03'
120	S55°39'28"E	120.24'	146	S39°10'08"E	105.72'
121	S17°17'48"E	111.22'	147	N84°24'05"E	113.97'
122	N65°21'04"E	146.99'	148	N70°38'50"E	23.62'
123	N65°21'04"E	146.99'	149	N75°48'13"E	28.08'
124	N65°21'04"E	146.99'	150	N75°48'13"E	28.08'
125	N62°41'56"E	118.31'	151	N75°23'13"E	39.72'
126	N62°41'56"E	118.31'	151	N75°23'13"E	39.72'

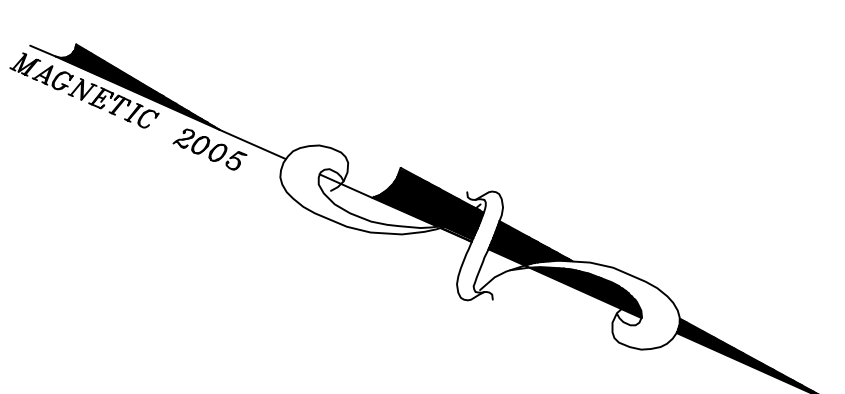

NEW ENGLAND FORESTRY FOUNDATION
TAX MAP R-13 LOT 27A
1469/368
PLAN DRAWER L29 #92
P. O. BOX 1099
GROTON, MA. 01450

JUDITH R. NESS
TAX MAP R-13 LOT 27
407/187
PLAN DRAWER L29 #92
172 BLAKE HILL ROAD
NEW HAMPTON, N.H. 03256

NEW ENGLAND FORESTRY FOUNDATION
TAX MAP R-13 LOT 27A
1469/368
PLAN DRAWER L29 #92
P. O. BOX 1099
GROTON, MA. 01450


REVISION	DATE	DESCRIPTION
1	7/18/05	REMOVED LOTS 4 AND 9
2	8/14/05	REVISED BARRIAGE LOCATIONS
3	9/19/05	REVISED LOTS 2 & 3 & DRIVE ON LOT 3

CENTRAL LAND SURVEYING
INC.

COLIN R. BROWN
LICENSED LAND SURVEYOR
(603)-744-2822
BRISTOL, N.H. 03222

APPROVED BY THE NEW HAMPTON PLANNING BOARD ON _____

LIDIO F. S. & ANA COUTINHO PATULEIA VALENTE
TAX MAP R-2 LOT 6
929/597
7 WATER STREET
PEABODY, MA. 01960

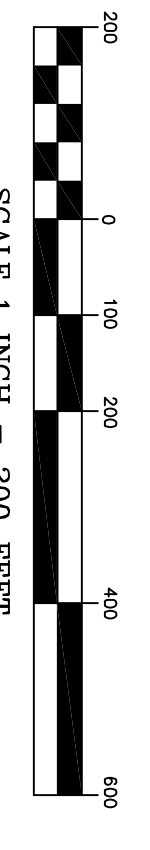

SUBDIVISION PLAN FOR CHRISTOPHER & AMY HIGGINS OLD BRISTOL & CARTER MT. ROADS NEW HAMPTON, N.H. BELKNAP CO.

OCTOBER 10, 2005
SCALE 1 INCH = 200 FEET
DEED BOOK 2142 PAGE 739
TAX MAP R-13 LOT 11

DAVID M. & SHERRY J. BOYNTON
TAX MAP R-2 LOT 1B
P. O. BOX 504
NEW HAMPTON, N.H. 03256

DAVID A. CLEMENT ET AL
TAX MAP R-2 LOT 2
2136/475
P. O. BOX 385
NEW HAMPTON, N.H. 03256

JOHN P. MERRILL
TAX MAP R-13 LOT 6
2139/758
PLAN DRAWER L2 #88
181 COE HILL ROAD
CENTER HARBOR, N.H. 03226

DAVID S. JR. & PAULA HARLOW
TAX MAP R-13 LOT 6A
1500/217
PLAN BK. 120 PG. 59
348 OLD BRISTOL ROAD
NEW HAMPTON, N.H. 03256


ROBERT R. & NANCY A. RAND
TAX MAP R-13 LOT 10
1659/102
388 OLD BRISTOL ROAD
NEW HAMPTON, N.H. 03256

ALBERT J. & JEANNINE G. KELLY
TAX MAP R-13 LOT 12
427 OLD BRISTOL ROAD
NEW HAMPTON, N.H. 03256

MARJORIE E. TAYLOR
TAX MAP R-13 LOT 13
REF. 773/296
448 OLD BRISTOL ROAD
NEW HAMPTON, N.H. 03256

DANIEL J. BEAUCHESSNE
TAX MAP R-13 LOT 16A
1193/79
468 OLD BRISTOL ROAD
NEW HAMPTON, N.H. 03256

THOMAS W. & MARION F. SHEERIN
TAX MAP R-13 LOT 18B
905/698
PLAN BK. 117 PG. 32
478 OLD BRISTOL ROAD
NEW HAMPTON, N.H. 03256

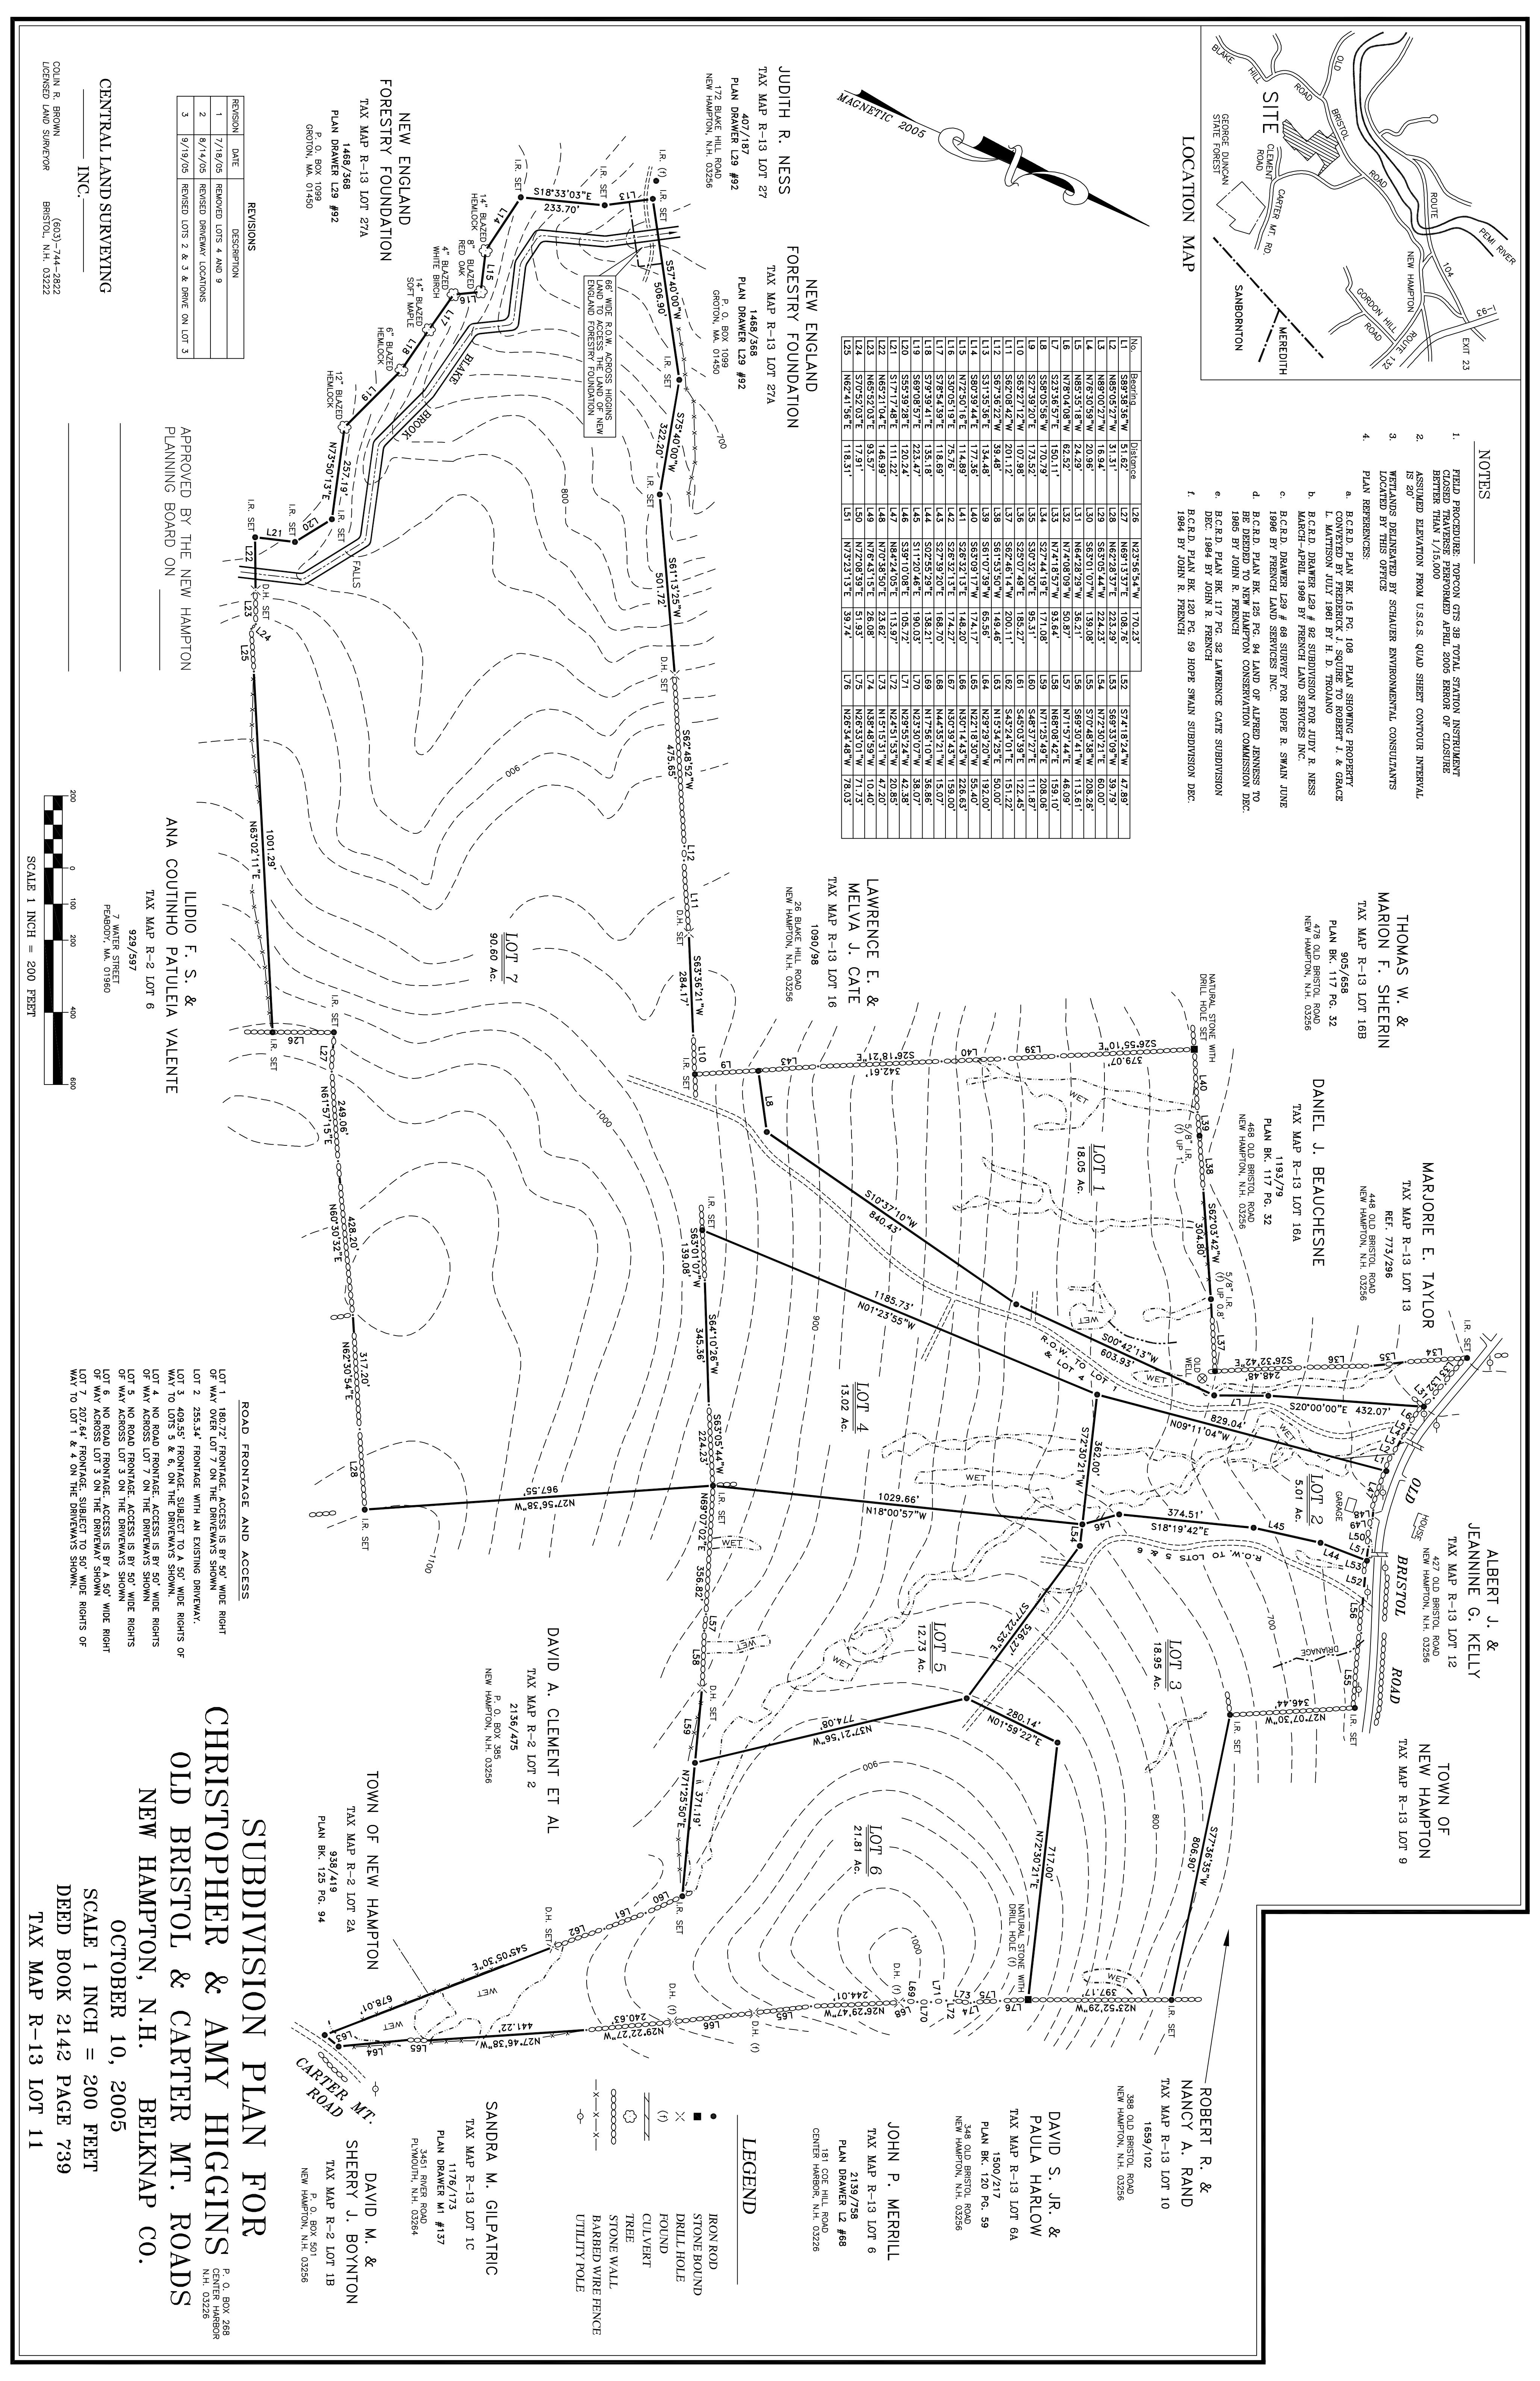

LEGEND

- IRON ROD
- STONE BOUND
- DRILL HOLE
- FOUND
- CULVERT
- TREE
- STONE WALL
- BARBED WIRE FENCE
- UTILITY POLE

P. O. BOX 288
NEW HAMPTON, N.H. 03256